

OWNER:



CLIENT:




Los Angeles - New York - London

US Registered Office: 5115 Clareton Dr., Ste 100, Agoura Hills, CA 91301, tel: (805) The-Cloud  
 UK Registered Office: LaZerCAD LTD, Chestnut House, Battle Green, Epworth, DN9-1JT, tel: 0 (161) 408-4444

Survey Teams across the United States, United Kingdom and Europe  
[www.LaZerCAD.com](http://www.LaZerCAD.com)

This is an unpublished survey document offered by LaZerCAD LLC. It is submitted on line at LaZer2Cloud.com for your personal use in connection with the contracted project performed by LaZerCAD LLC. It is not to be used, shown, reproduced, copied, downloaded or exhibited in any fashion whatsoever without the written permission of the Owner or LaZerCAD LLC. All or any Part of this Survey document (Excepting Registered Trademarks) remains the property of the Owner and LaZerCAD LLC.

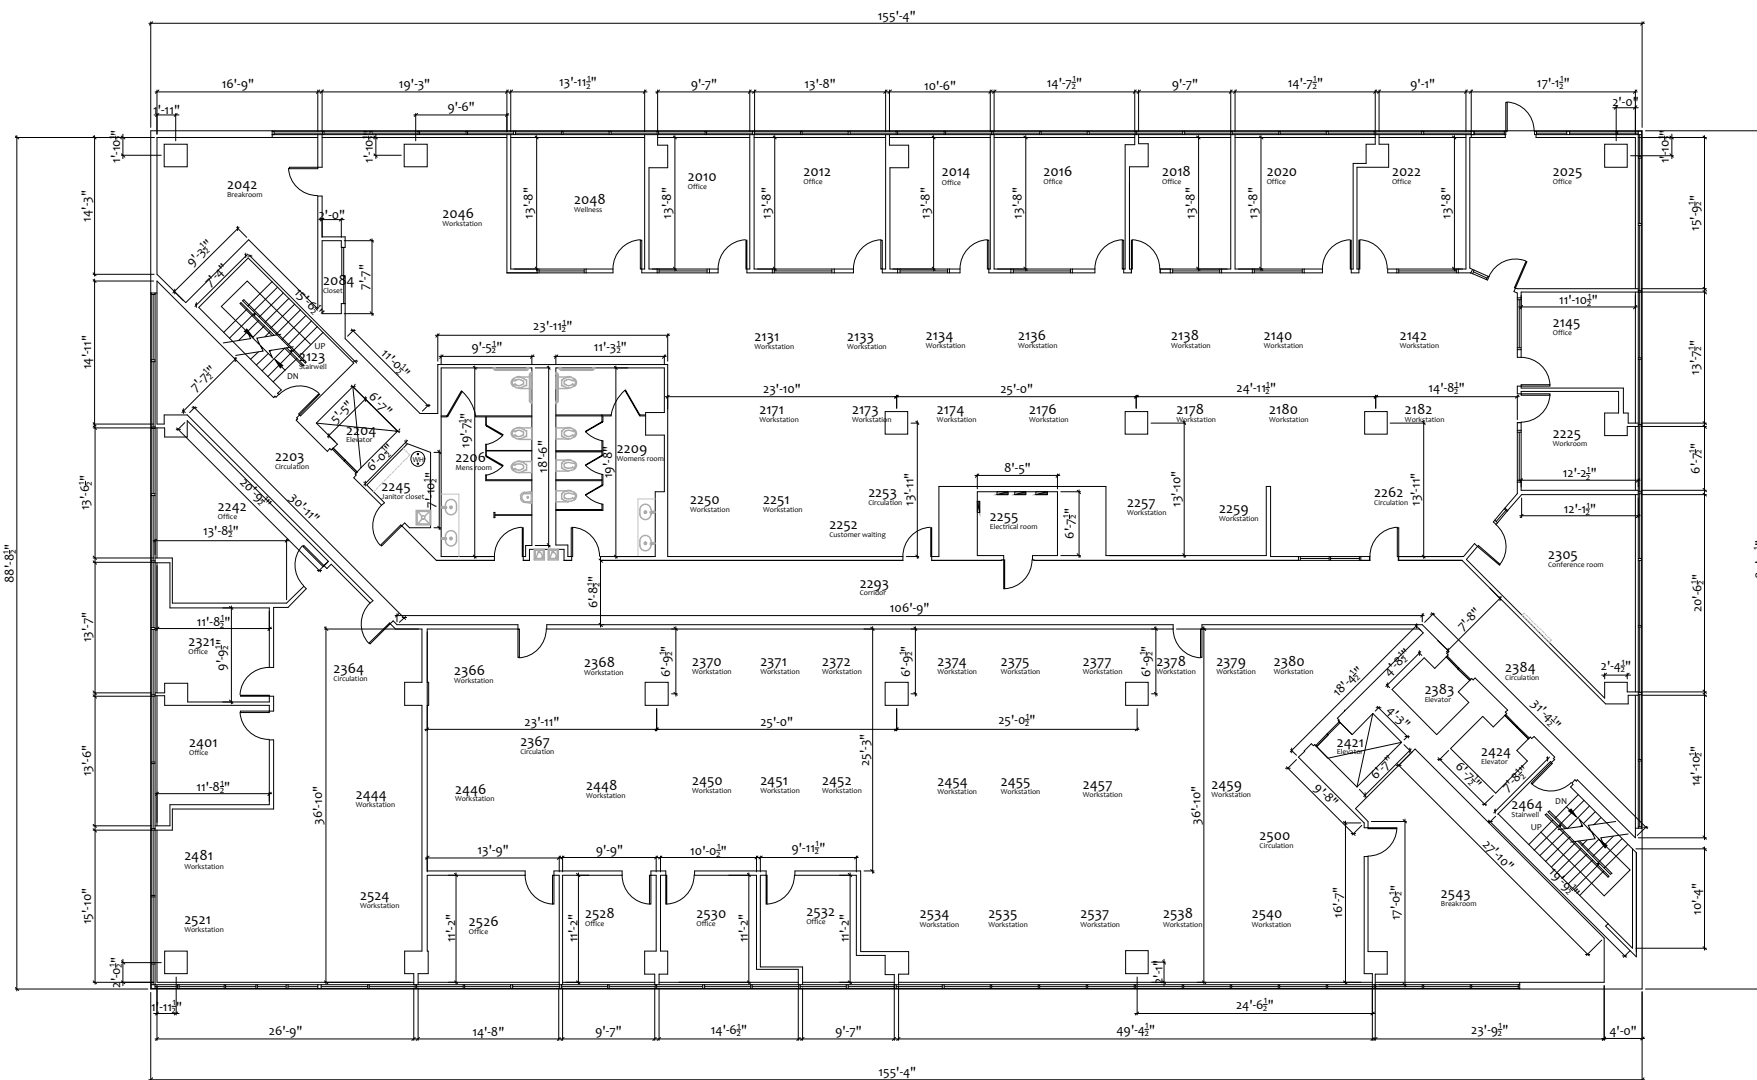


PROJECT NAME:	Oak Lawn
LOCATION CODE:	N/A
PROJECT ADDRESS:	9400 South Cicero Ave. Oak Lawn IL 60453

FIELD SURVEYOR:	T. Salter, W. Aguilar
PROJECT DIRECTOR:	DE Woo
CHECKED BY:	DE Woo
DATE COMPLETED:	03-25-2019

PROJECT NUMBER:	18135-011
SHEET:	EXIST
DRAWING NUMBER:	03
OF:	04

DRAWING NAME:  
2ND FLOOR PLAN

 

- 1 MAIN ENTRANCE
- 2 EMERGENCY / ALARMED EXIT DOOR

Fifth Third Branch SF	
Basement	2,911 sf
First Floor	16,576 sf
<b>Total</b>	<b>19,487 sf</b>

