

OWNER:



CLIENT:





Los Angeles - New York - London

US Registered Office: 5115 Clareton Dr., Ste 100, Agoura Hills, CA 91301
 UK Registered Office: LaZerCAD LTD, Chestnut House, Battle Green, Epworth, DN9-1JT.
 tel: (805) The-Cloud tel: 0 (161) 408-4444

Survey Teams across the United States, United Kingdom and Europe
www.LaZerCAD.com

This is an unpublished survey document offered by LaZerCAD LLC. It is submitted on line at LaZer2Cloud.com for your personal use in connection with the contracted project performed by LaZerCAD LLC. It is not to be used, shown, reproduced, copied, downloaded or exhibited in any fashion whatsoever without the written permission of the Owner or LaZerCAD LLC. All or any Part of this Survey document (Excepting Registered Trademarks) remains the property of the Owner and LaZerCAD LLC.

 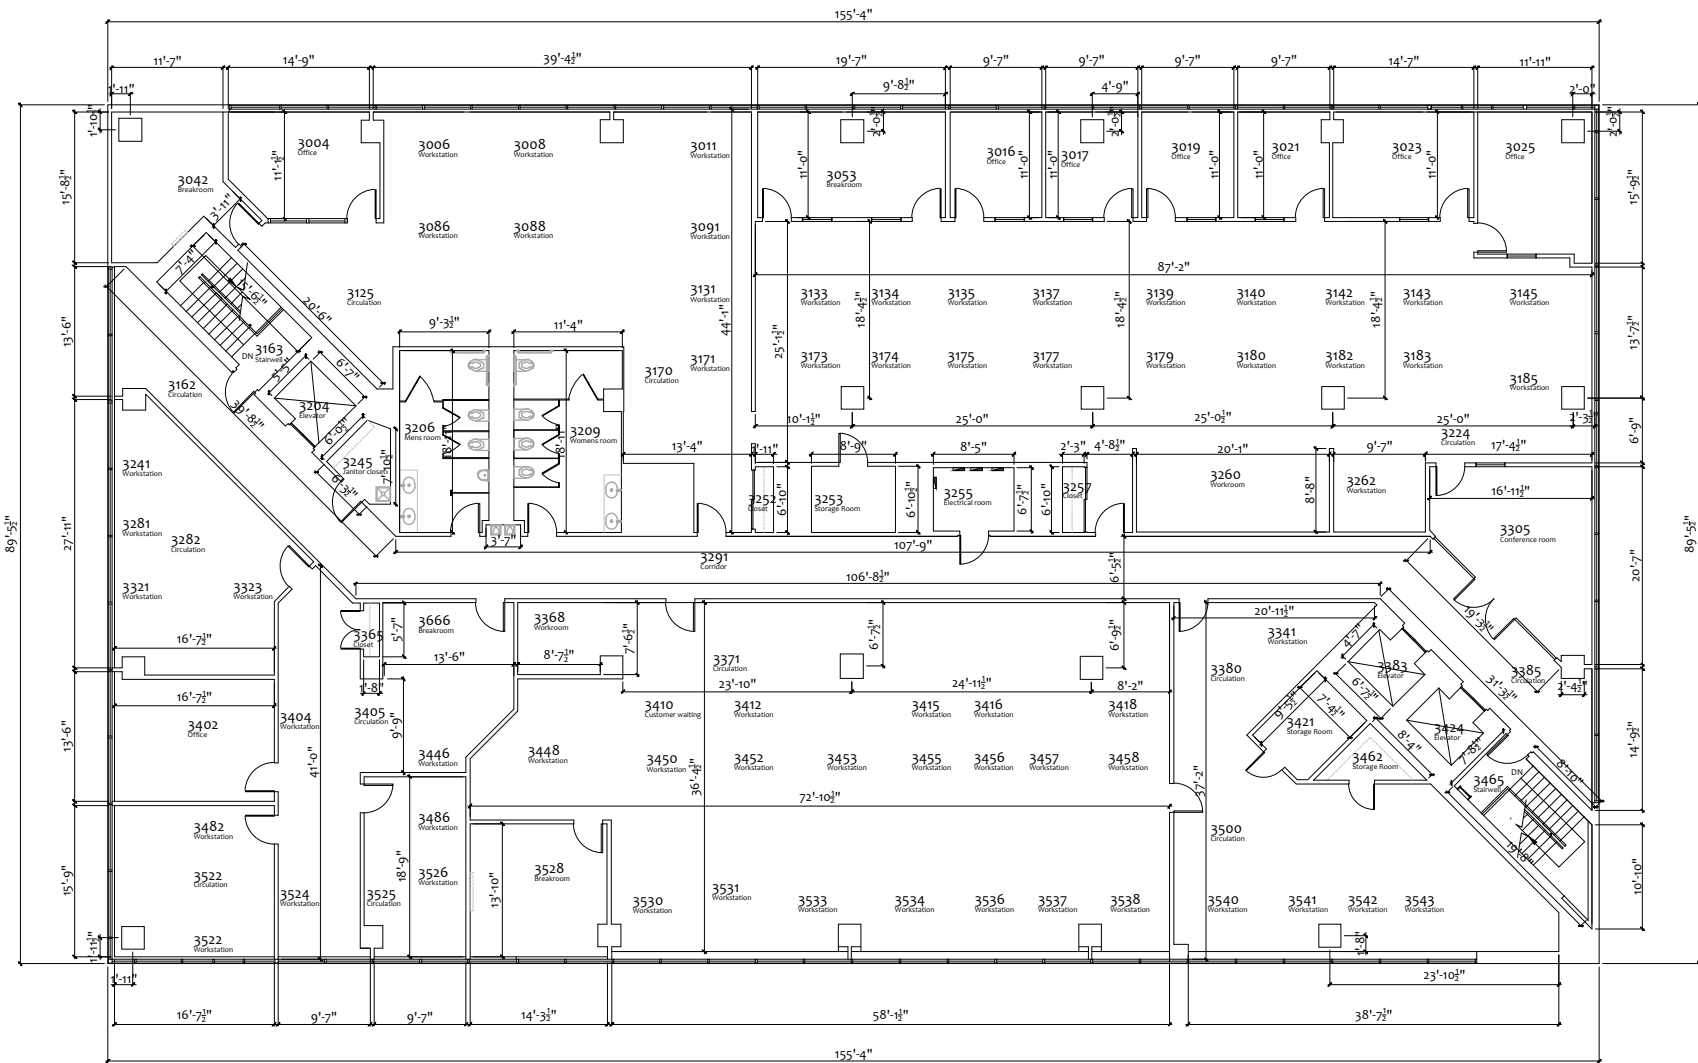

- 1 MAIN ENTRANCE
- 2 EMERGENCY / ALARMED EXIT DOOR

Fifth Third Branch SF	
Basement	2,911 sf
First Floor	16,576 sf
Total	19,487 sf



PROJECT NAME:	Oak Lawn
LOCATION CODE:	N/A
PROJECT ADDRESS:	9400 South Cicero Ave. Oak Lawn IL 60453

FIELD SURVEYOR:	T. Salter, W. Aguilar
PROJECT DIRECTOR:	DE Woo
CHECKED BY:	DE Woo
DATE COMPLETED:	03-25-2019

PROJECT NUMBER:	18135-011
SHEET:	EXIST
DRAWING NUMBER: OF:	04 04

DRAWING NAME:
3RD FLOOR PLAN